


NOTES:

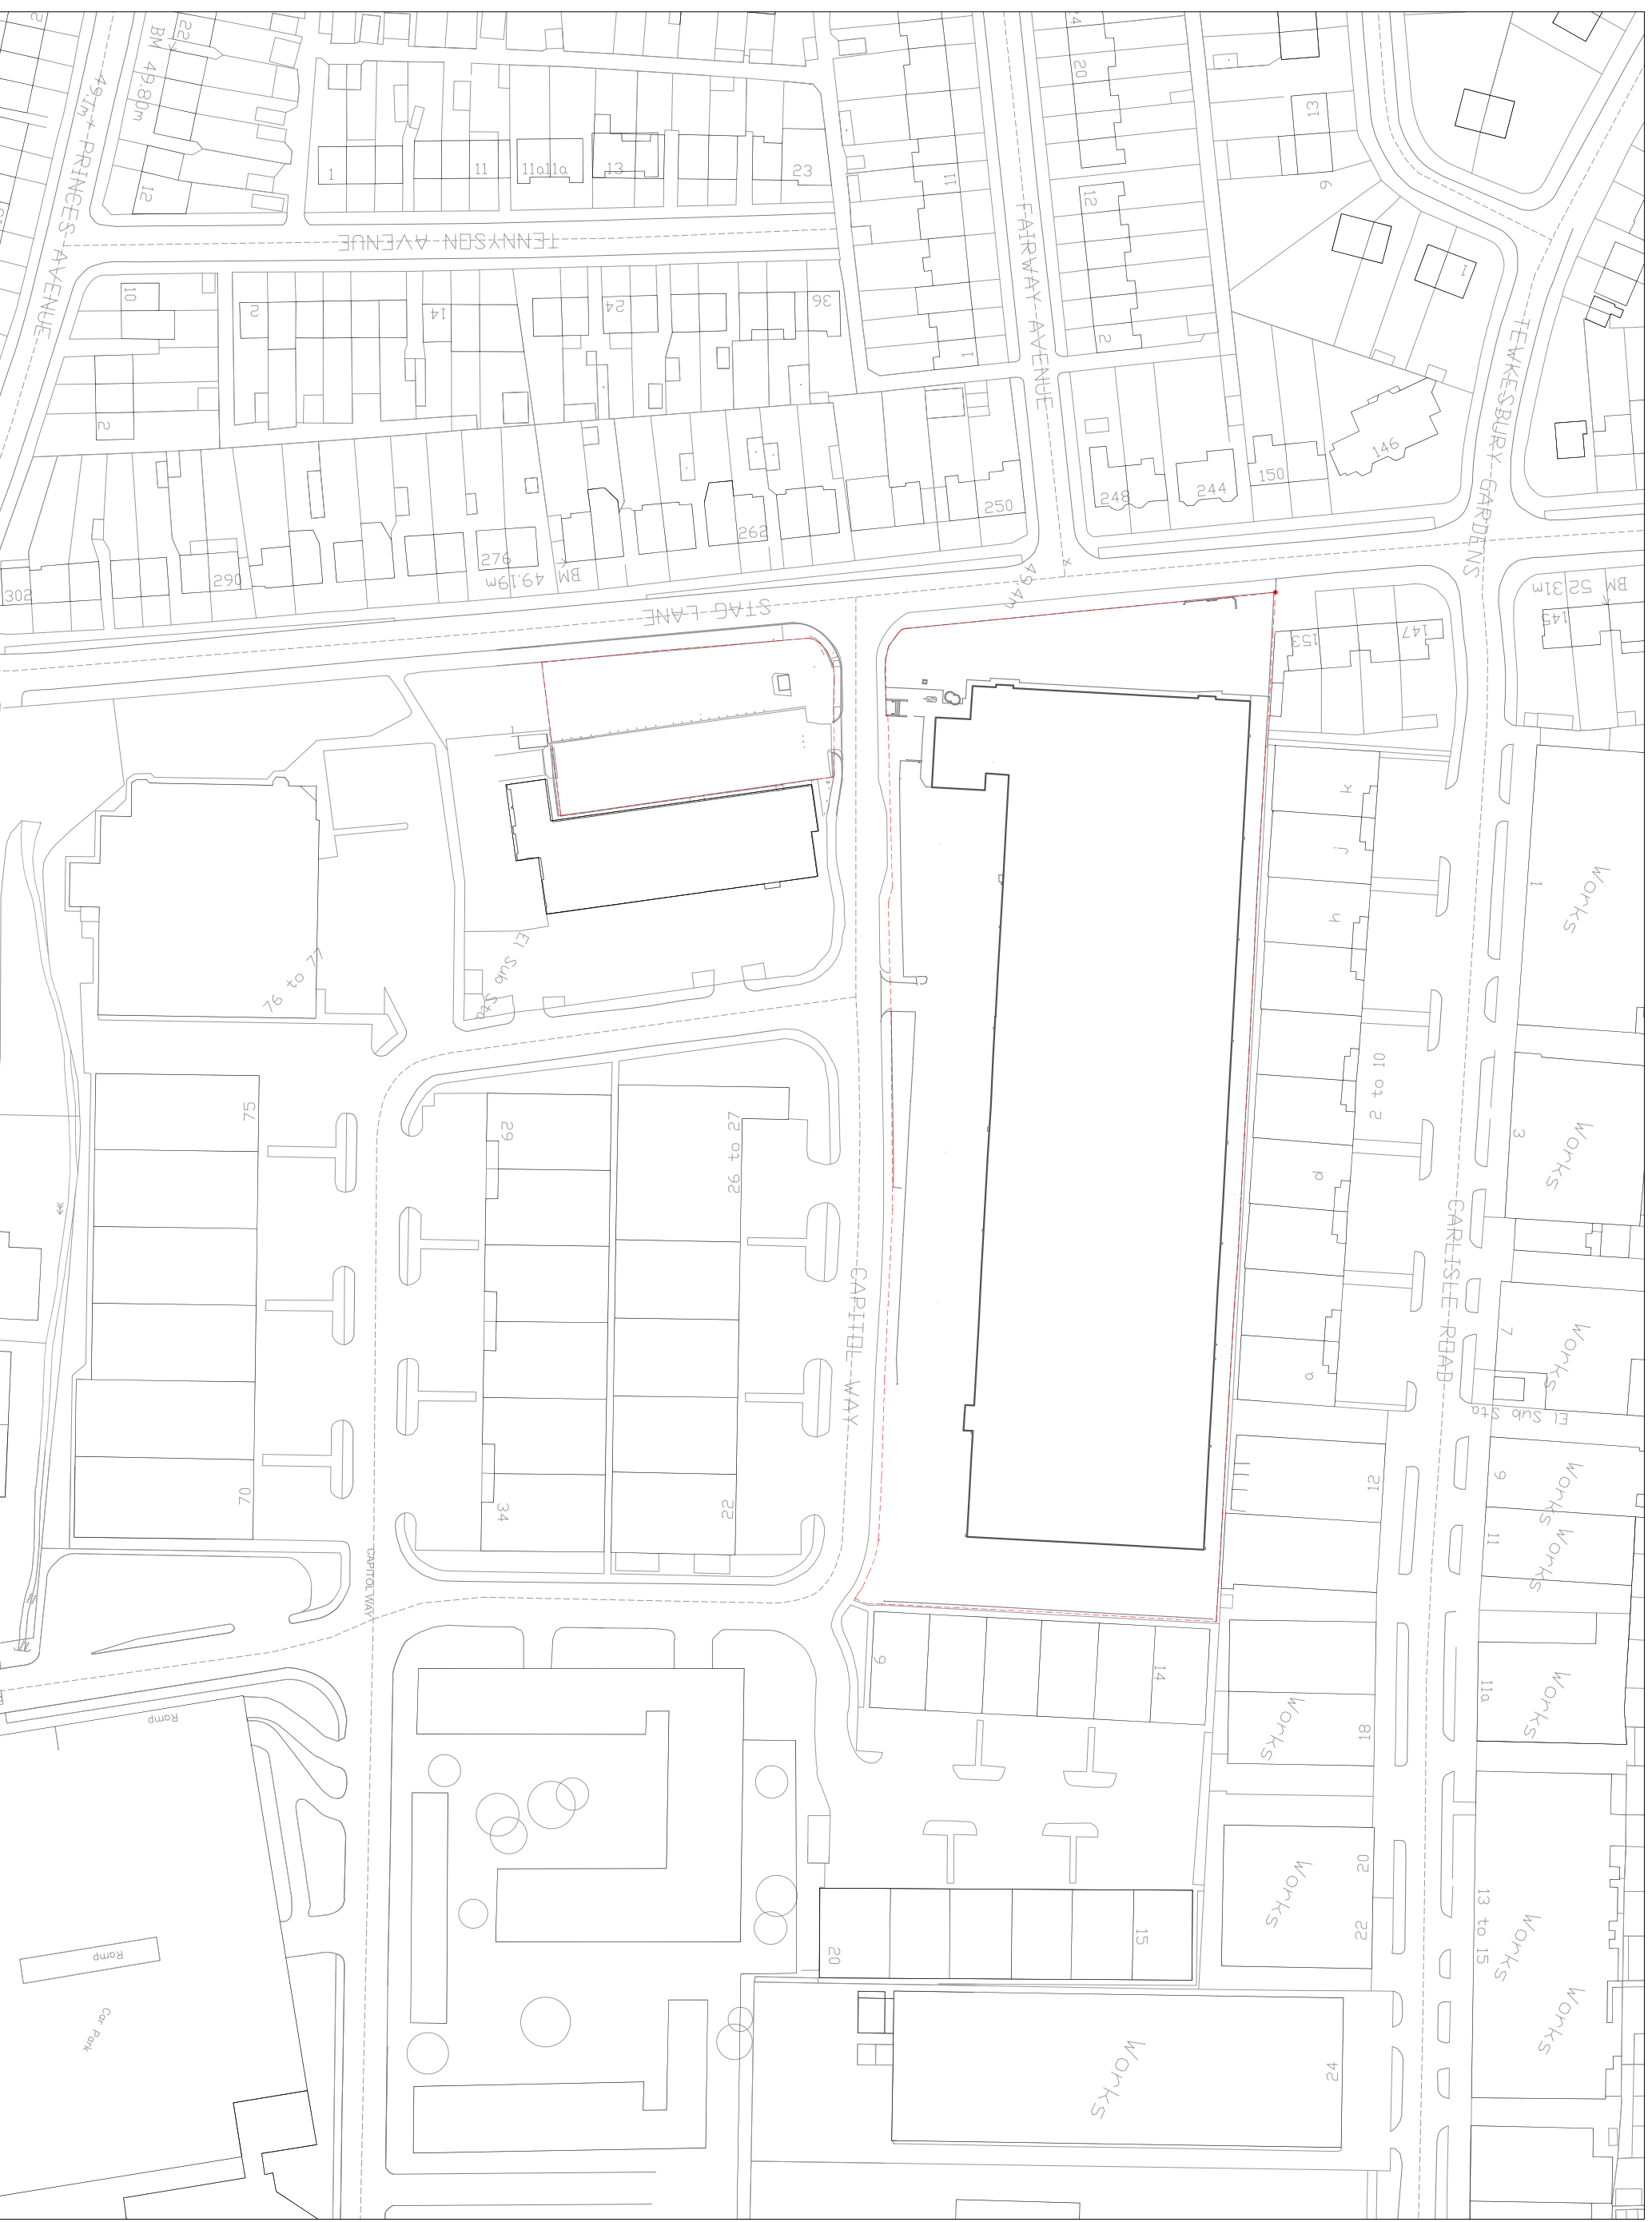


PLANNING

This drawing is the property of DunnetCraven Ltd and remains the copyright of DunnetCraven Ltd. It is not to be used for any other purpose without the written consent of DunnetCraven Ltd. Plans and drawings are to be used for information only and do not constitute an offer. The contractor is to verify all dimensions and conditions on site.

REVISIONS

No.	Description

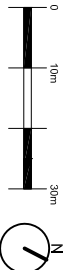

Project:
Units 1-8 Capitol Way and land to the south fronting Capitol Way and Stag Lane, London NW9

Client:
RLAM - NEAT

Title:
Existing Site Location Plan

Drawing Number:
NEA001-DCR-EX-LP-A-0001

Date: 16.12.16

Drawn by: MAC **Approved by:** GJ

DunnetCraven Ltd
 Unit 12, Highgate Station Square
 London NW9 1TS
 Tel: +44 (0)207 296 0000
 Fax: +44 (0)207 296 0001
 E-mail: info@dunnetcraven.com

P Existing Site Location Plan
1:12500@A3