



chartered architects

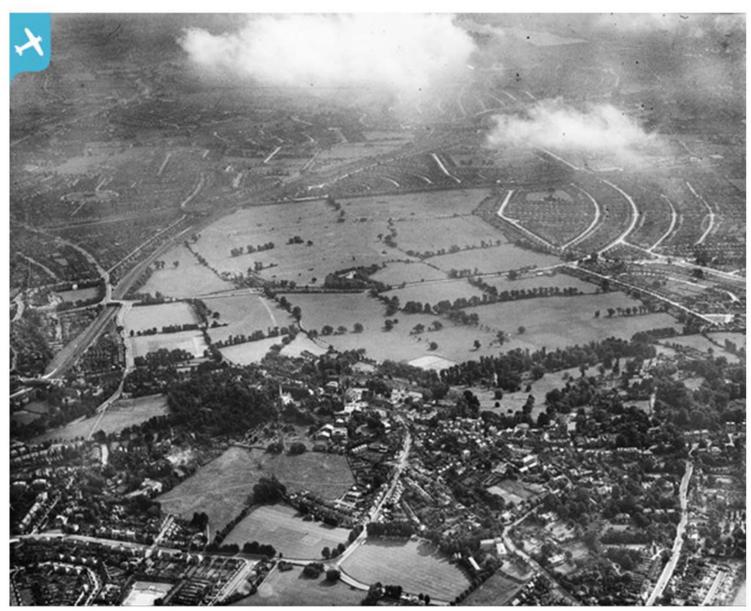




937

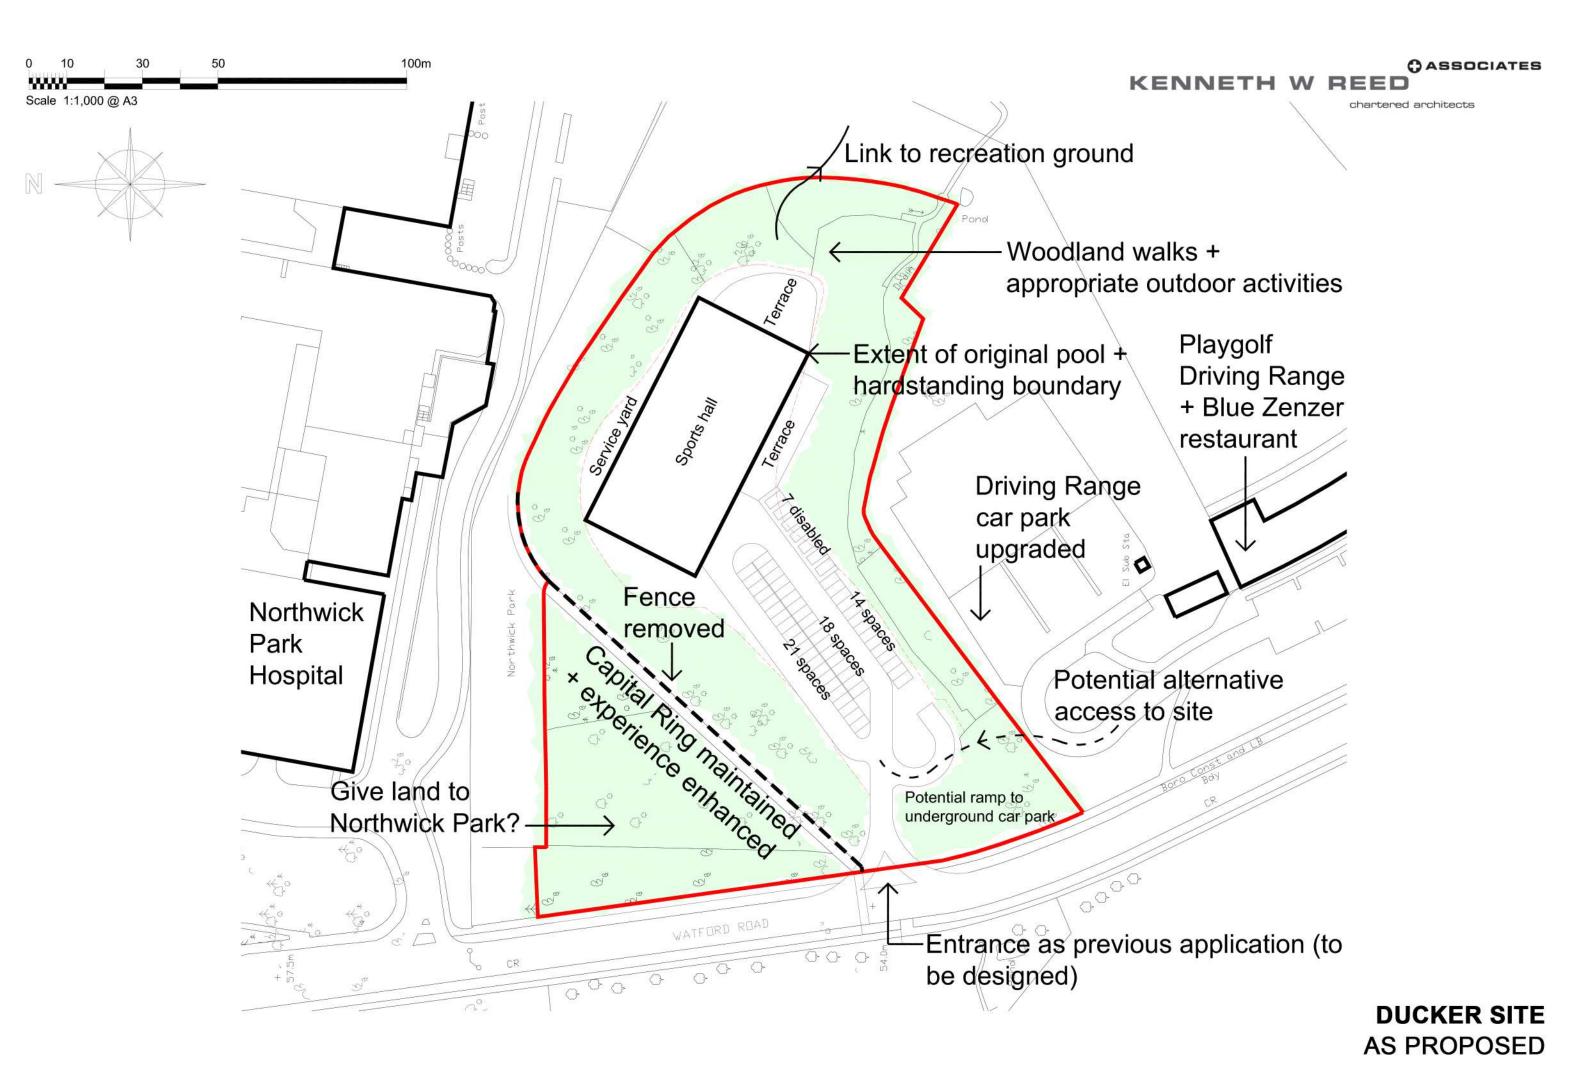


Scale 1:500 @ A3

chartered architects

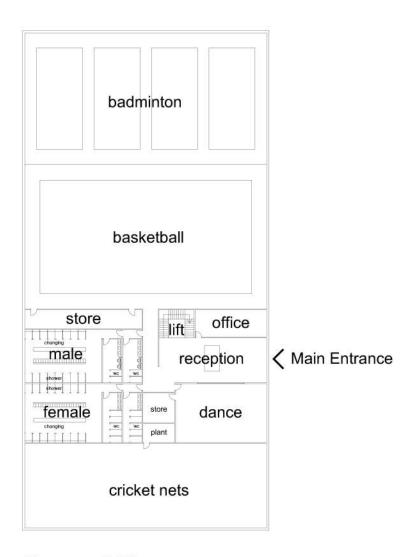

Ground Floor GIA = 2094m²

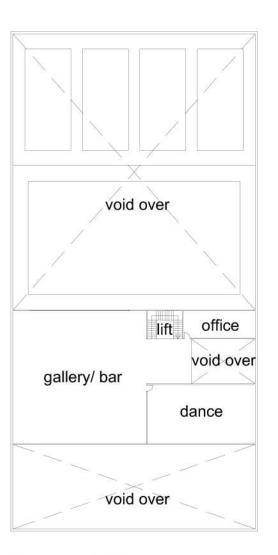


Ground Floor GIA = 509m²

DUCKER SITE PROPOSED SPORTS HALL/COMMUNITY CENTRE

KENNETH W REED

chartered architects

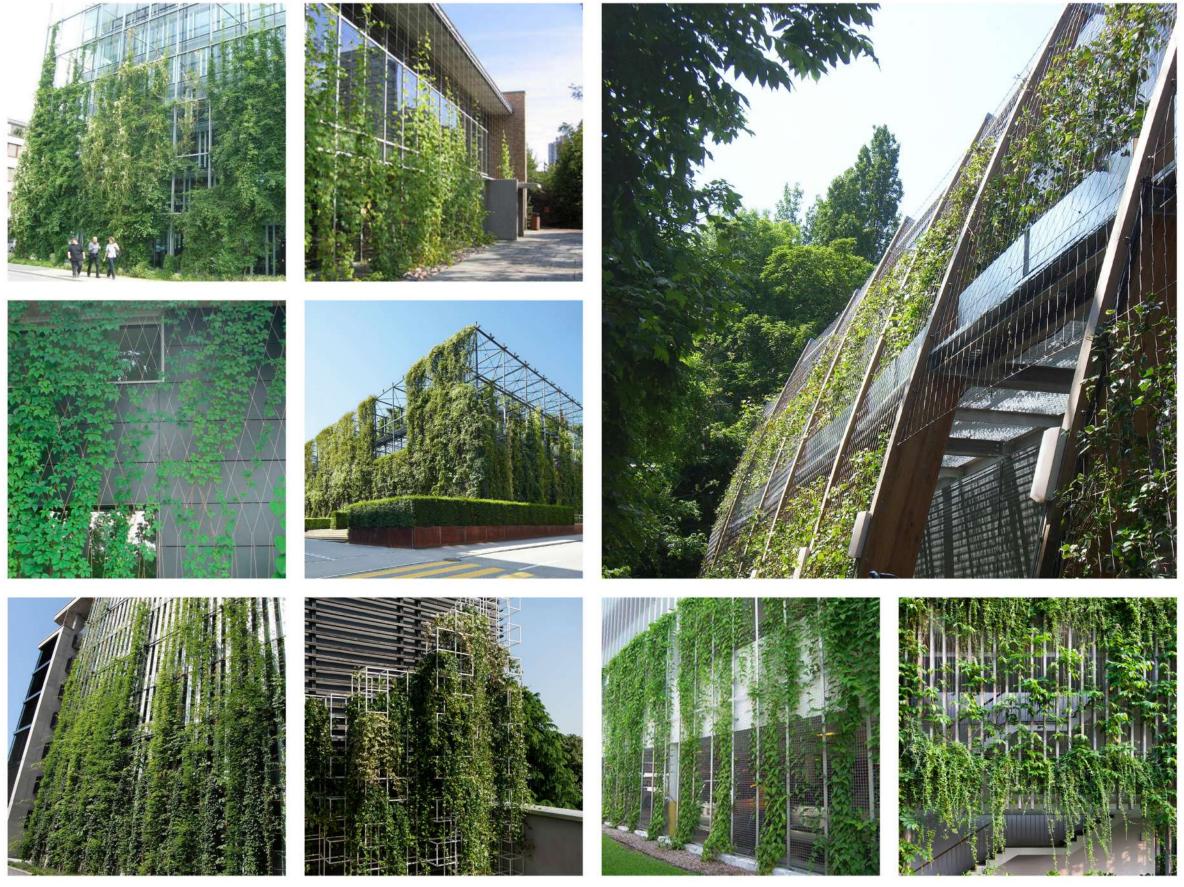

DUCKER SITE
PRECEDENT IMAGES FOR LIVING WALLS